


B157

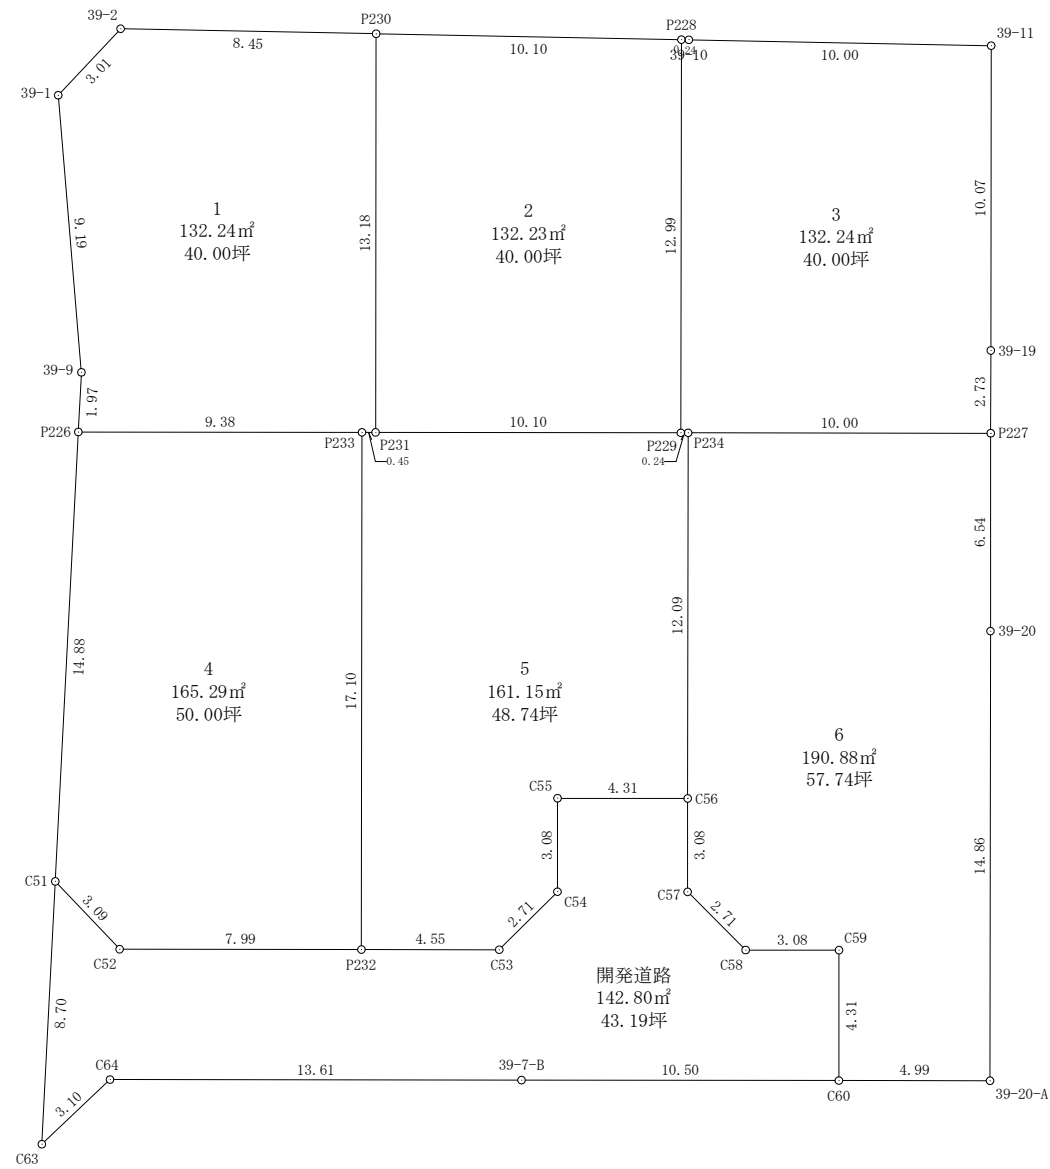

点名	X座標	Y座標
B157	98716.660	-69964.056
B172	98658.950	-69930.722

B172

求積表

地番 1			
NO.	X	Y	距離
39-1	98708.076	-69963.991	3.01
39-2	98710.275	-69961.927	8.45
P230	98710.110	-69953.476	13.18
P231	98696.929	-69953.494	0.45
P233	98696.930	-69953.944	9.38
P226	98696.943	-69963.325	1.97
39-9	98698.915	-69963.224	9.19
倍面積		264.483795	
面積		132.2418975	
地積		132.24m²	
坪数		40.00坪	

地番 2			
NO.	X	Y	距離
P230	98710.110	-69953.476	10.10
P228	98709.914	-69943.374	12.99
P229	98696.915	-69943.392	10.10
P231	98696.929	-69953.494	13.18
倍面積		264.474140	
面積		132.2370700	
地積		132.23m²	
坪数		40.00坪	

地番 3			
NO.	X	Y	距離
P228	98709.914	-69943.374	0.24
39-10	98709.909	-69943.129	10.00
39-11	98709.715	-69933.129	10.07
39-19	98699.637	-69933.141	2.73
P227	98696.901	-69933.144	10.00
P234	98696.915	-69943.152	0.24
P229	98696.915	-69943.392	12.99
倍面積		264.487991	
面積		132.2439955	
地積		132.24m²	
坪数		40.00坪	

地番 4			
NO.	X	Y	距離
P226	98696.943	-69963.325	9.38
P233	98696.930	-69953.944	17.10
P232	98679.824	-69953.963	7.99
C52	98679.835	-69961.960	3.09
C51	98682.077	-69964.087	14.88
倍面積		330.597680	
面積		165.2988400	
地積		165.29m²	
坪数		50.00坪	

地番 5			
NO.	X	Y	距離
P233	98696.930	-69953.944	0.45
P231	98696.929	-69953.494	10.10
P229	98696.915	-69943.392	0.24
P234	98696.915	-69943.152	12.09
C56	98684.820	-69943.166	4.31
C55	98684.826	-69947.476	3.08
C54	98681.738	-69947.479	2.71
C53	98679.818	-69949.404	4.55
P232	98679.824	-69953.963	17.10
倍面積		322.304744	
面積		161.1523720	
地積		161.15m²	
坪数		48.74坪	

地番 6			
NO.	X	Y	距離
P234	98696.915	-69943.152	10.00
P227	98696.901	-69933.144	6.54
39-20	98690.355	-69933.152	14.86
39-20-A	98675.487	-69933.167	4.99
C60	98675.493	-69938.166	4.31
C59	98679.804	-69938.162	3.08
C58	98679.808	-69941.249	2.71
C57	98681.732	-69943.169	3.08
C56	98684.820	-69943.166	12.09
倍面積		381.761920	
面積		190.8809600	
地積		190.88m²	
坪数		57.74坪	

地番 開発道路			
NO.	X	Y	距離
C51	98682.077	-69964.087	3.09
C52	98679.835	-69961.960	7.99
P232	98679.824	-69953.963	4.55
C53	98679.818	-69949.404	2.71
C54	98681.738	-69947.479	3.08
C55	98684.826	-69947.476	4.31
C56	98684.820	-69943.166	3.08
C57	98681.732	-69943.169	2.71
C58	98679.808	-69941.249	3.08
C59	98679.804	-69938.162	4.31
C60	98675.493	-69938.166	10.50
39-7-B	98675.508	-69948.668	13.61
C64	98675.525	-69962.278	3.10
C63	98673.387	-69964.532	8.70
倍面積		285.577377	
面積		142.7886885	
地積		142.78m²	
坪数		43.19坪	

総合計面積	1056.84	m²
-------	---------	----

地番	面積
1	132.24 m²
2	132.23 m²
3	132.24 m²
4	165.29 m²
5	161.15 m²
6	190.88 m²
開発道路	142.80 m²

開発道路 = 1056.83 - 914.03 = 142.80 m²

図面名 区画文書 縮尺 1/250 単位 M

工務所 松山市馬木町

作成者

松山市建設部 工務課 40号

〒790-0111 03-7711-1100